


Latex Mortar Setting Bed

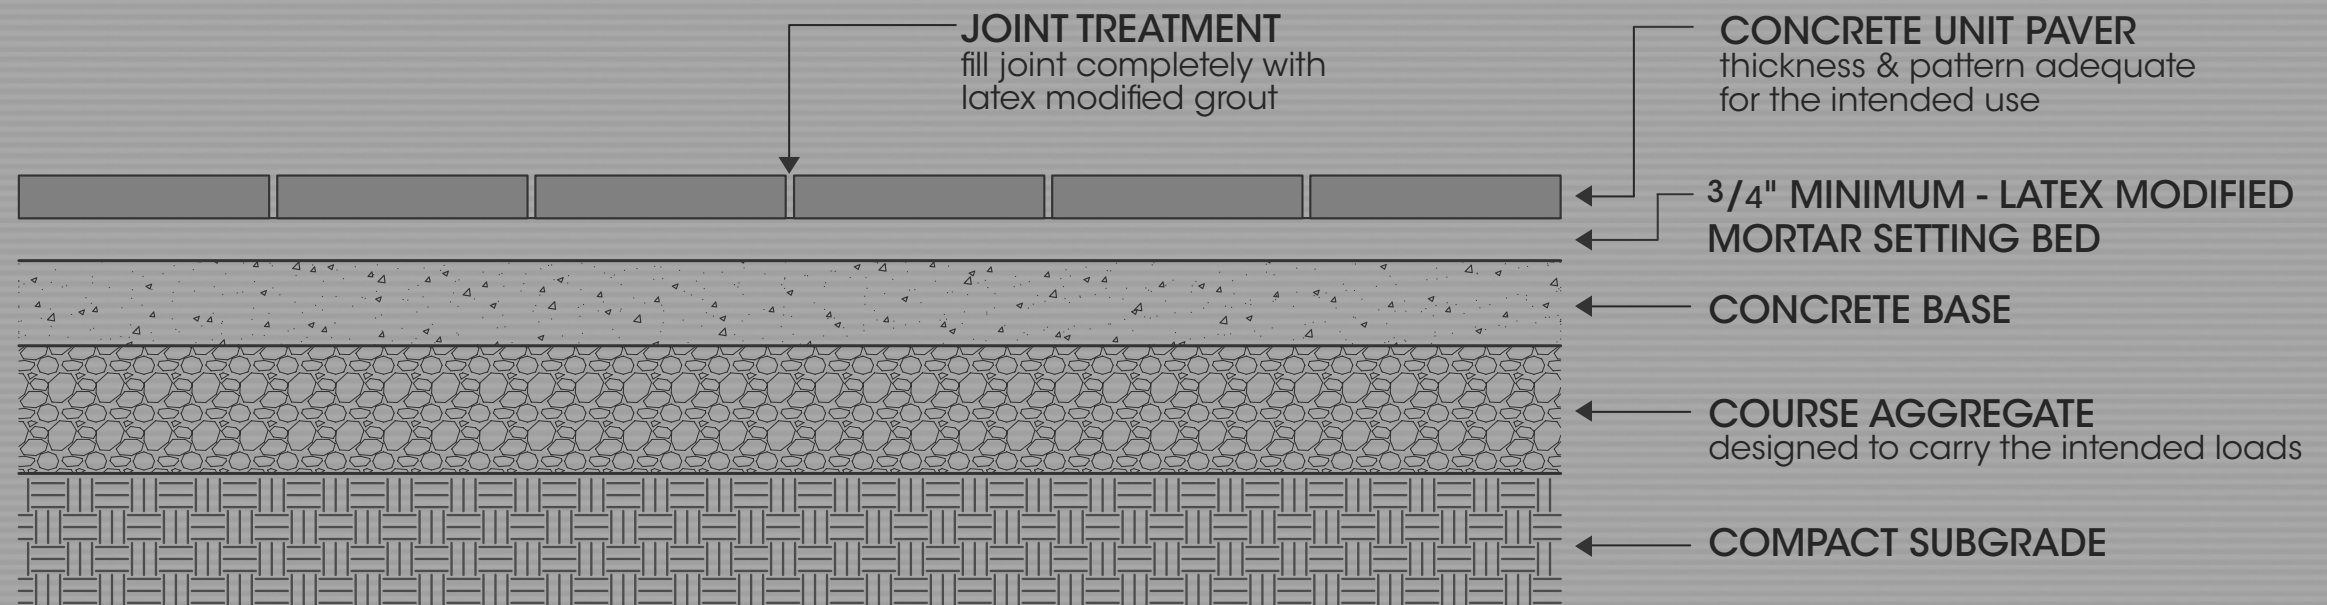

- Concrete Slab
- Latex Modified Thick Bed Mortar (Minimum 3/4" - 1" thickness)
Follow latex manufacturer's instructions.
- Unit Paver
- Joints completely filled with Latex Admix Grout
- Expansion Joints as required by engineer